



THIS SET IS FOR HOUSE MODEL 'B'
 LOCATED ON LOT NO. 2. SEE
 SHEET A11 FOR LOT SITE PLAN.

SETBACK TABULATION:

FRONT YARD SETBACK: (21 ft to private road)	7 FT.
SIDE YARD SETBACK:	5 FT.
REAR YARD SIDEBACK:	25 FT.

SITE PLAN - (11) SINGLE FAMILY UNITS

SCALE: 1" = 30'-0"

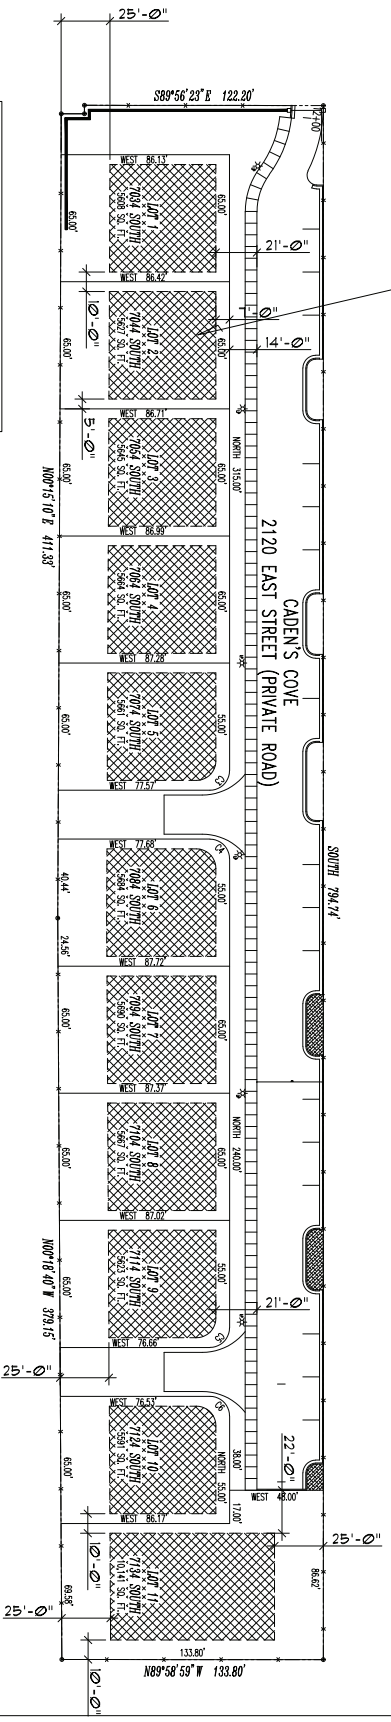 


A10

DATE:
19 JAN 2011

KB architecture

2033 dan drive
 Layton, Utah 84040
 (801) 593-9338

 

ARCHITECT
 CADEN'S COVE
 2120 EAST FT. UNION BLVD.
 COTTONWOOD HEIGHTS, UTAH
 CASTLEWOOD DEVELOPMENT

PROJECT/OWNER
 MASTER SITE PLAN
 SCALE : 1" = 30'-0"

SHEET TITLE
 10-072-2

PROJECT NUMBER